



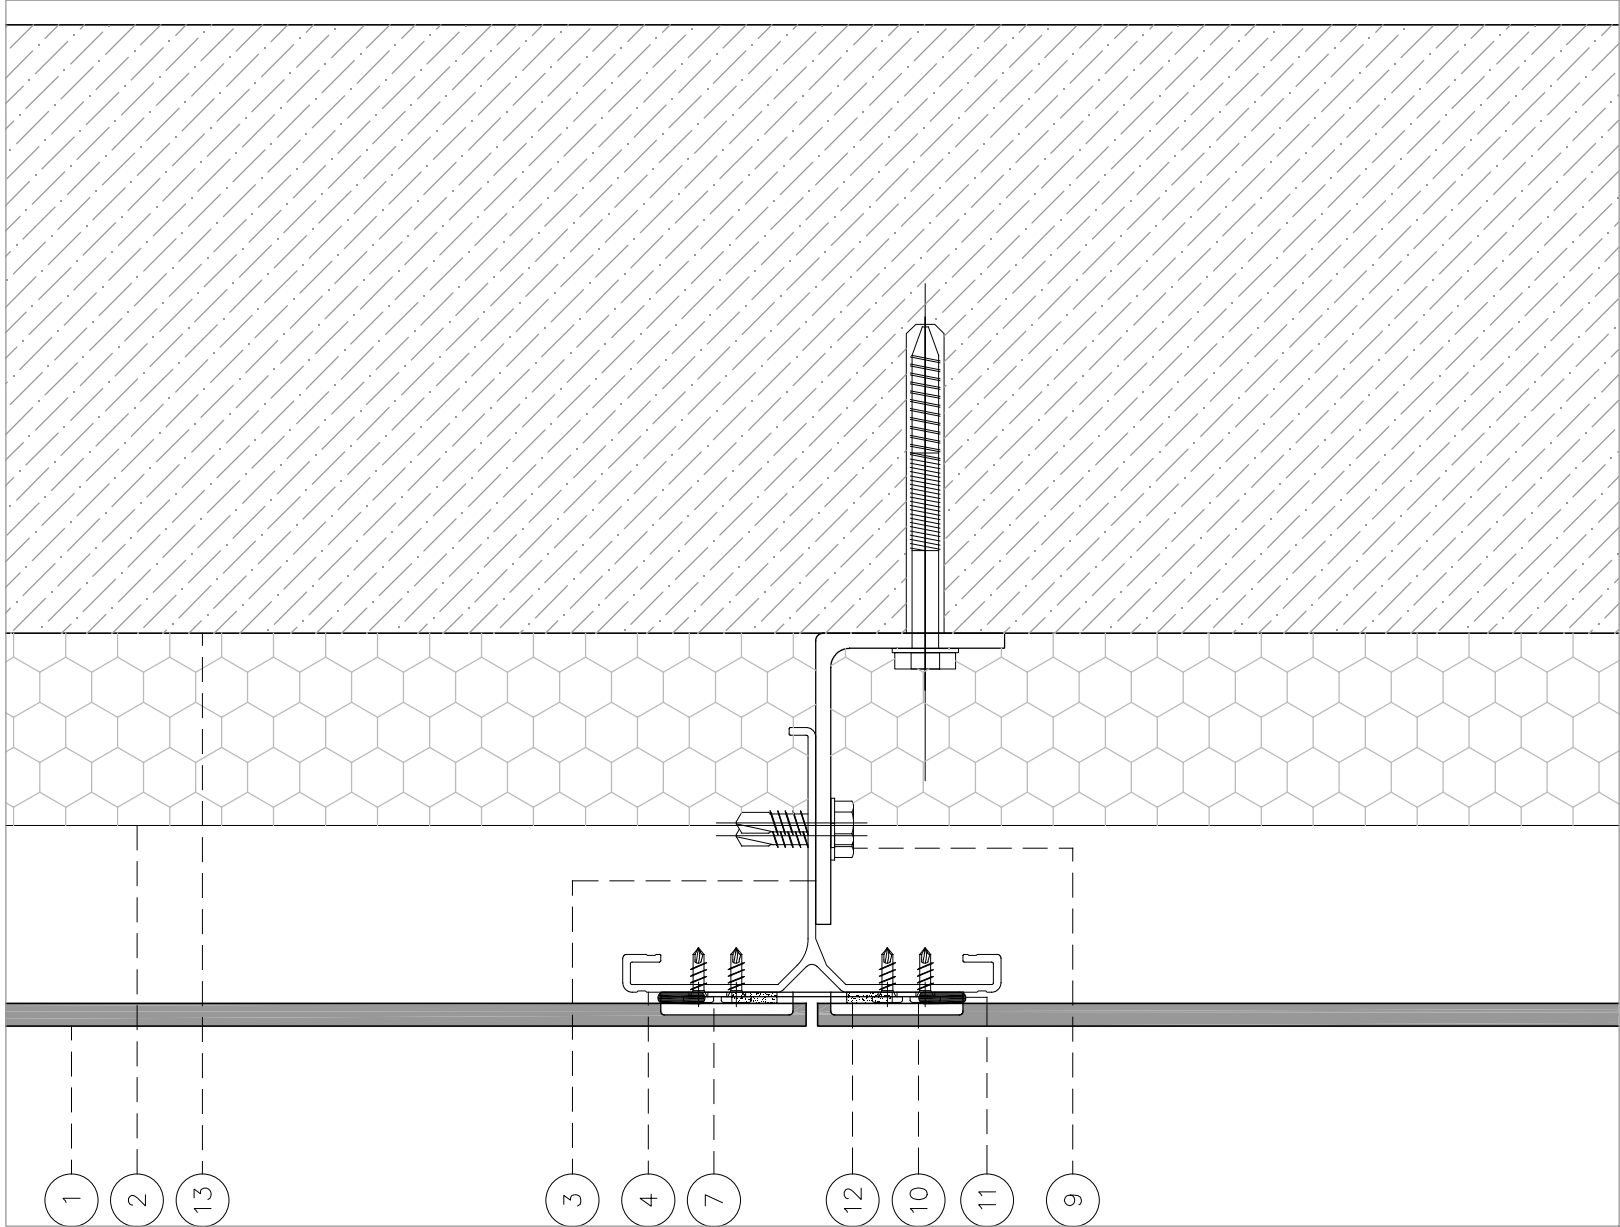

PLANT DETAIL

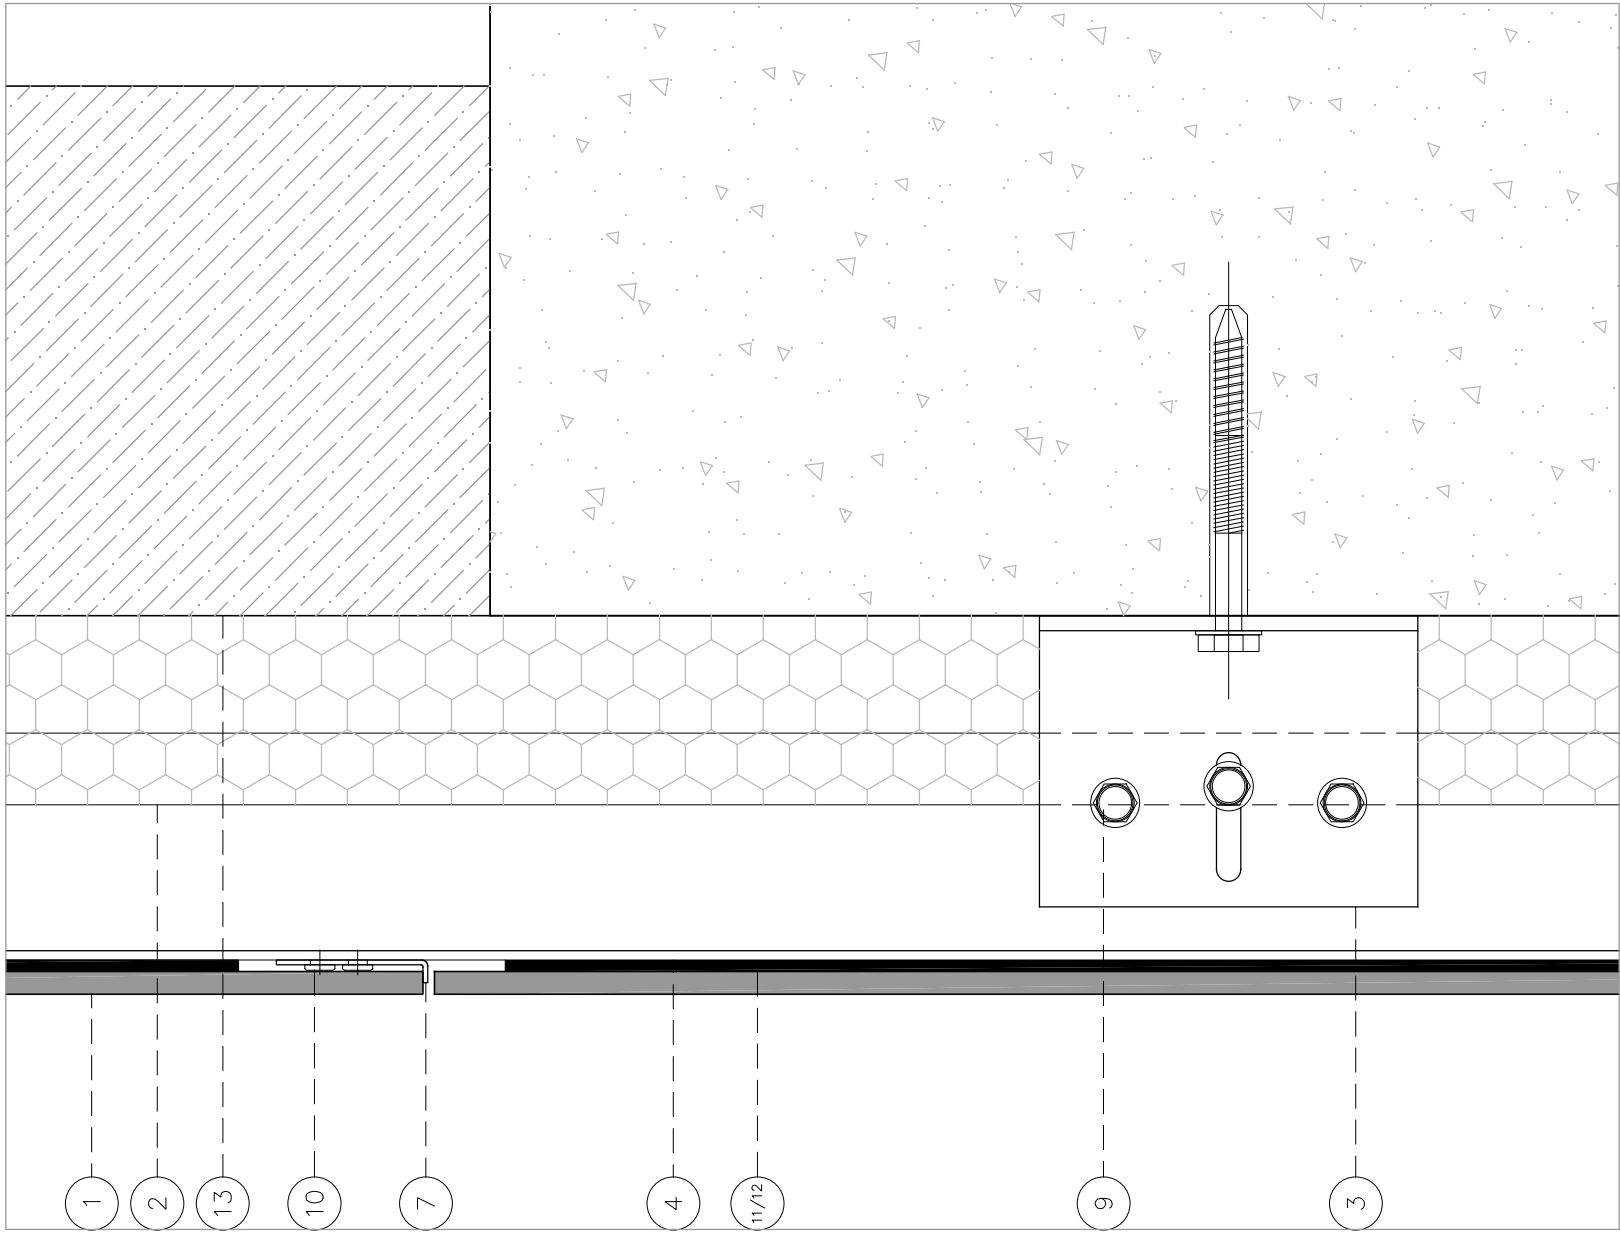

SECTION DETAIL

- ① COVERLAM
- ② THERMAL INSULATION
- ③ RETENTION BRACKET
- ④ VERTICAL PROFILE PF-AL-T-A
- ⑤ VERTICAL PROFILE PF-AL-L-A
- ⑥ VERTICAL PROFILE PF-AL-J-A
- ⑦ CLIP GR-SO-PH-80-T
- ⑧ CLIP GR-SO-PH-40-T
- ⑨ HEXAGONAL SELF-TAPPING SCREW M 6.3X25 A
- ⑩ SELF-TAPPING SCREW M 4.2X13 A2
- ⑪ POLYURETHANE CHEMICAL ADHESIVE
- ⑫ DOUBLE-SIDED TAPE
- ⑬ LOAD-BEARING WALL

scala 1/20

U01

PLANT AND SECTION DETAIL

Coverlam Ventilated Facade

ajulian@grespania.com
0034 964344473
SEPTIEMBRE 2017

GRESPANIA
TECHNICAL
SOLUTIONS