



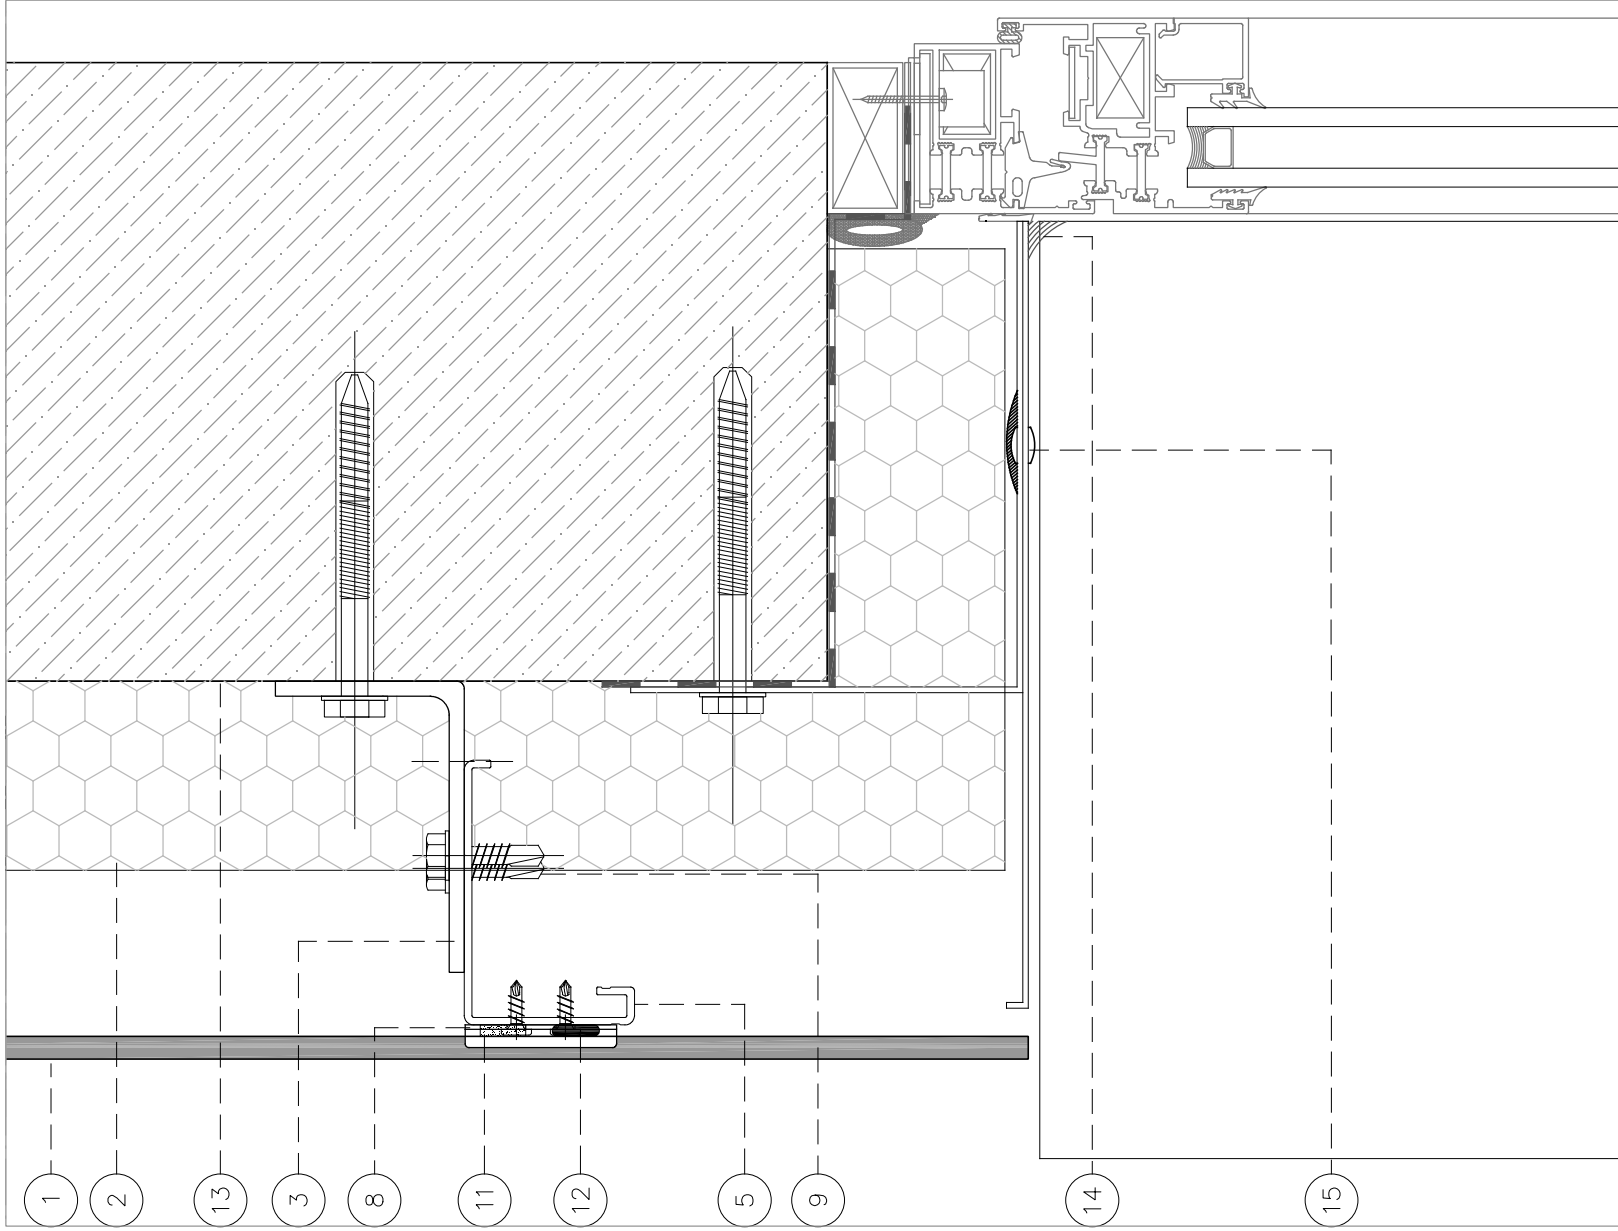

METAL JAMB

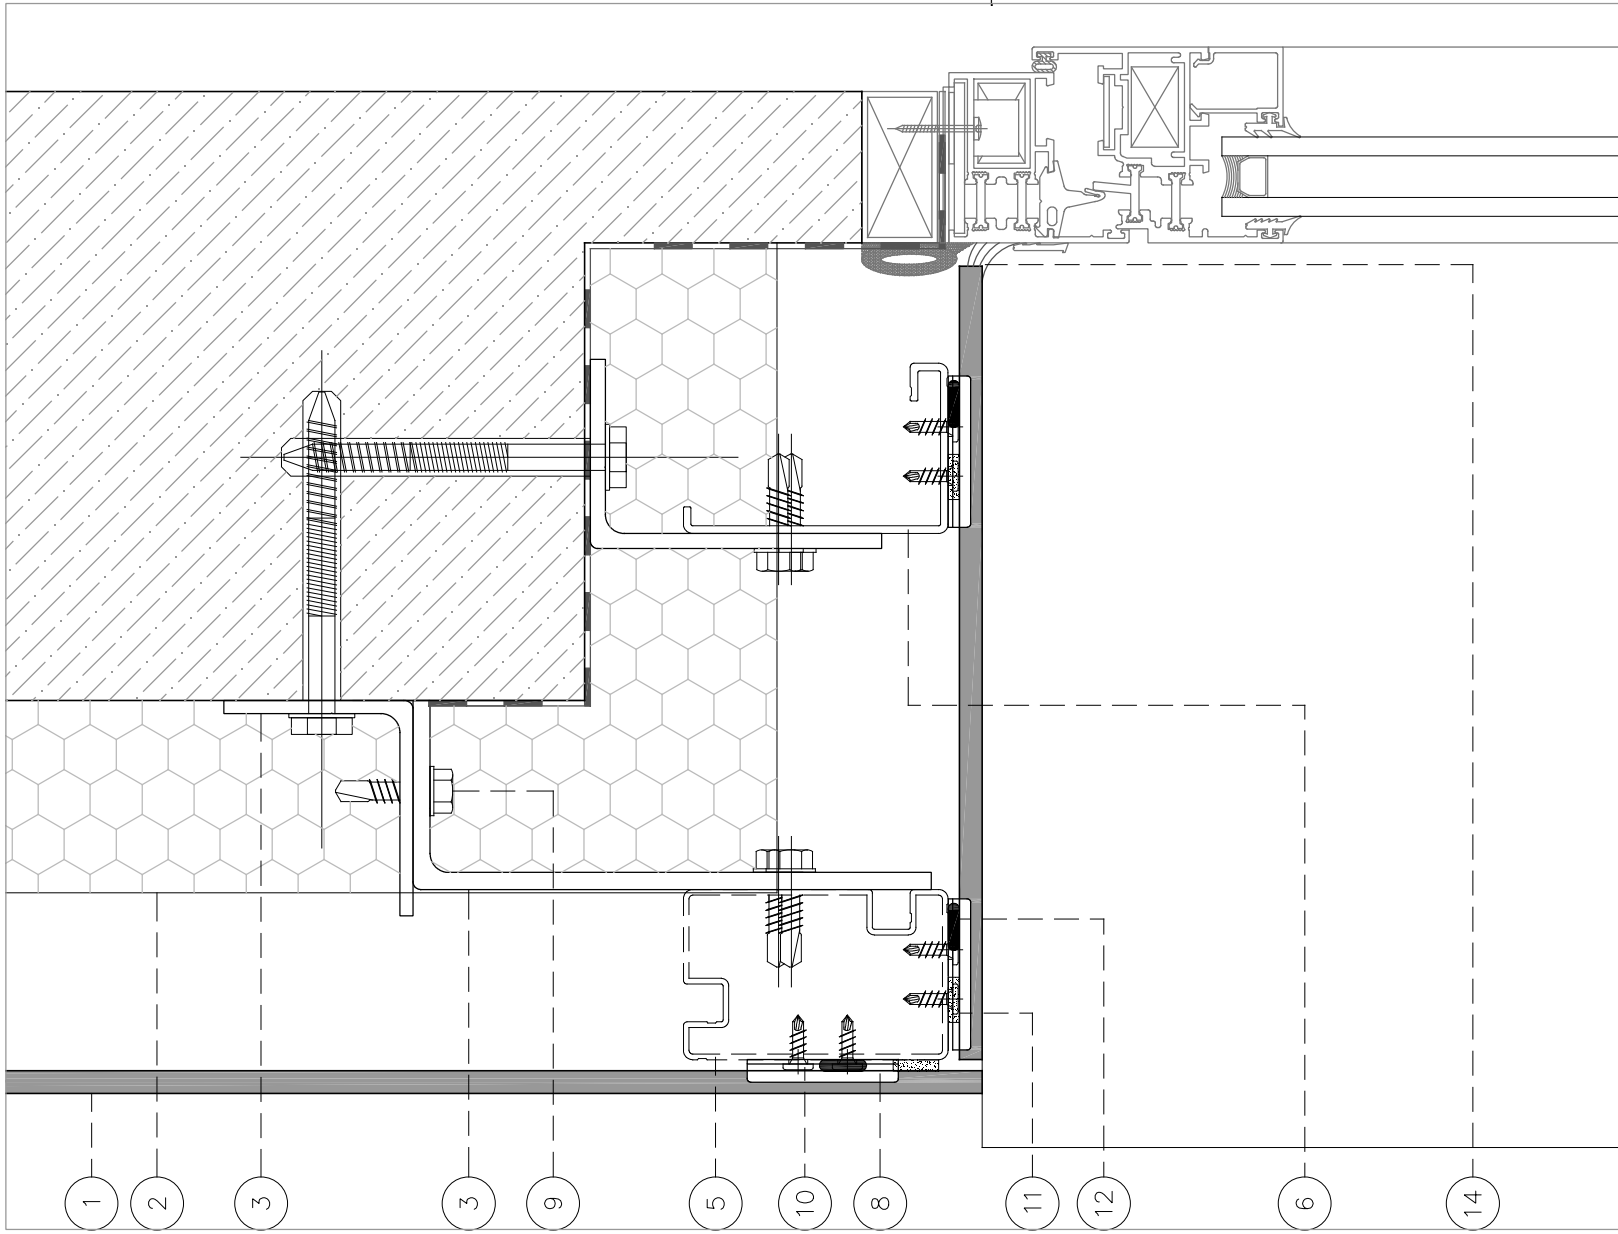

CERAMIC JAMB

- ① COVERLAM
- ② THERMAL INSULATION
- ③ RETENTION BRACKET
- ④ VERTICAL PROFILE PF-AL-T-A
- ⑤ VERTICAL PROFILE PF-AL-L-A
- ⑥ VERTICAL PROFILE PF-AL-J-A
- ⑦ CLIP GR-SO-PH-80-T
- ⑧ CLIP GR-SO-PH-40-T
- ⑨ HEXAGONAL SELF-TAPPING SCREW M 6.3X25 A
- ⑩ SELF-TAPPING SCREW M 4.2X13 A2
- ⑪ POLYURETHANE CHEMICAL ADHESIVE
- ⑫ DOUBLE-SIDED TAPE
- ⑬ LOAD-BEARING WALL
- ⑭ NEUTRAL SILICONE SEALANT
- ⑮ METALLIC REVEAL

scala 1/20

JAMBS DETAIL

u02

Coverlam Ventilated Facade

GRESPANIA
 0034 964344473
 JULIAN@grespania.com
 SEPTEMBRE 2017
TECHNICAL SOLUTIONS