



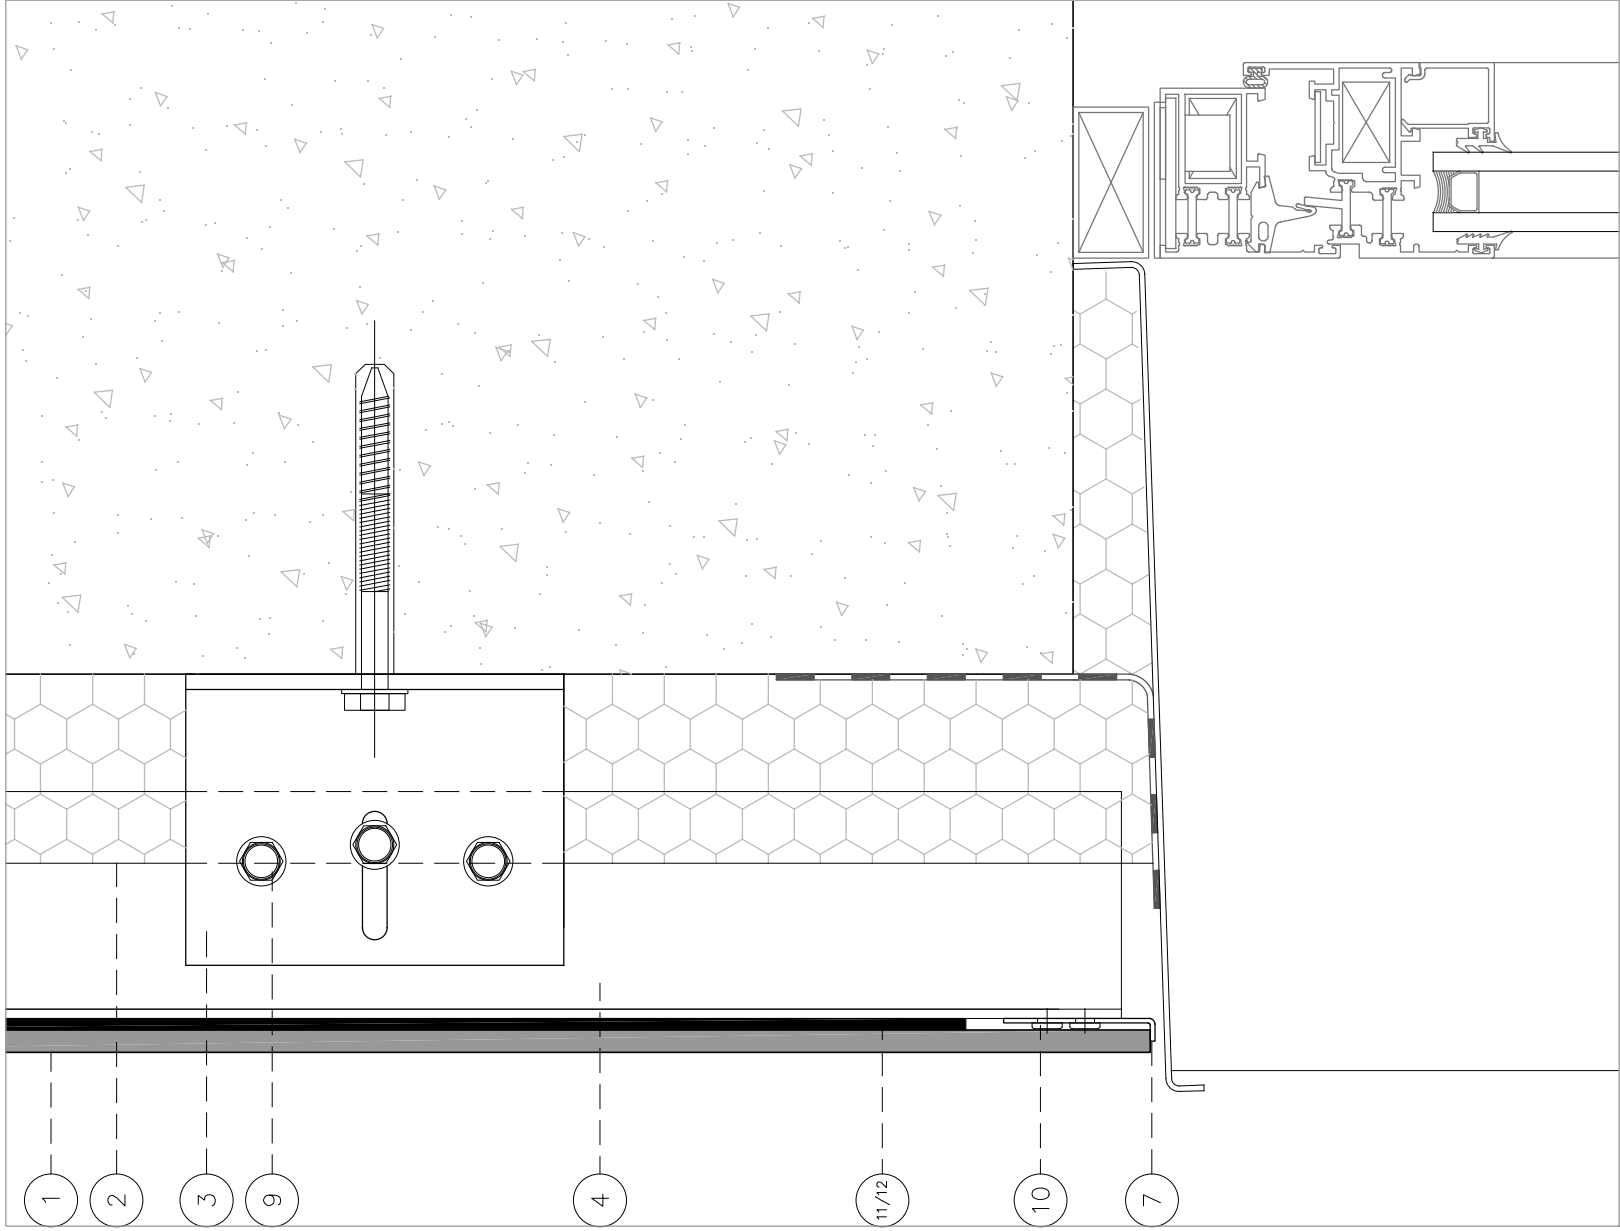

METAL LINTEL

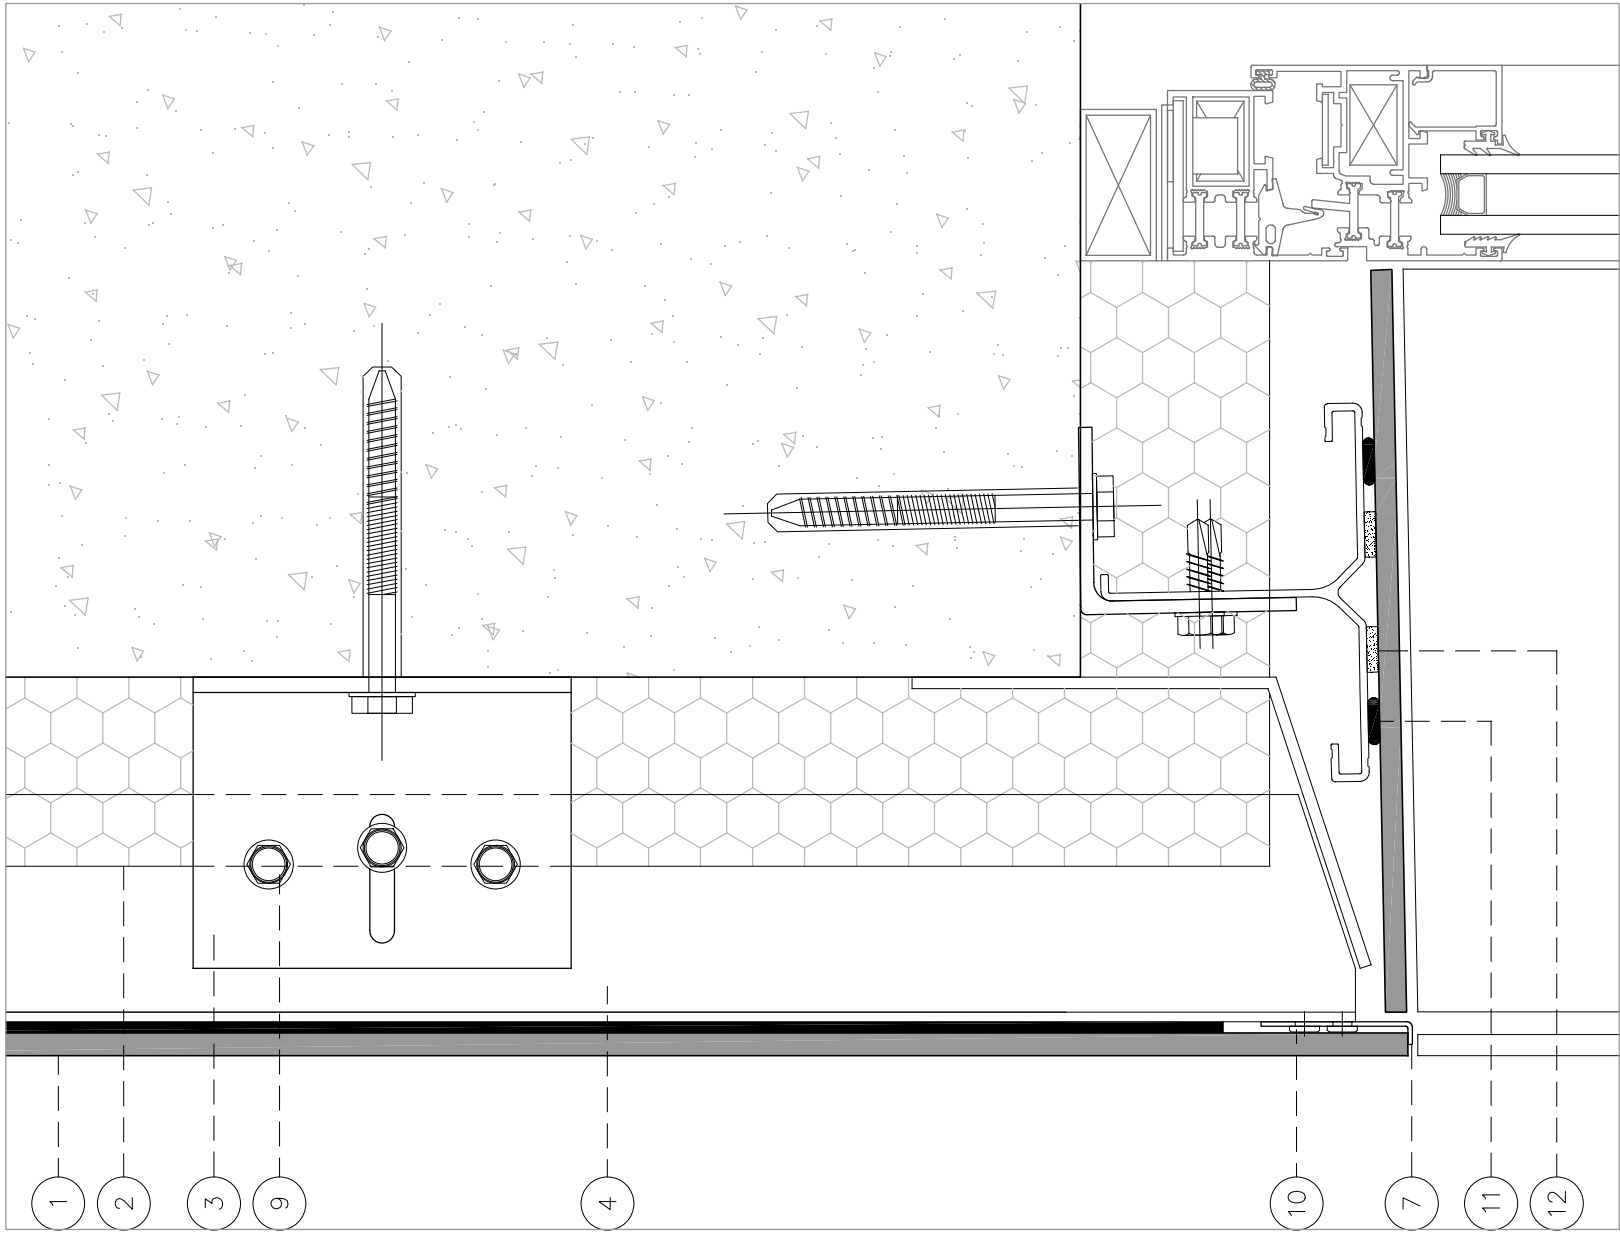

CERAMIC LINTEL

① COVERLAM

② THERMAL INSULATION

③ RETENTION BRACKET

④ VERTICAL PROFILE PF-AL-T-A

⑤ VERTICAL PROFILE PF-AL-L-A

⑥ VERTICAL PROFILE PF-AL-J-A

⑦ CLIP GR-SO-PH-80-T

⑧ CLIP GR-SO-PH-40-T

⑨ HEXAGONAL SELF-TAPPING SCREW M 6.3X25 A

⑩ SELF-TAPPING SCREW M 4.2X13 A2

⑪ POLYURETHANE CHEMICAL ADHESIVE

⑫ DOUBLE-SIDED TAPE

scala 1/20

LINTEL DETAIL

u03

Coverlam Ventilated Facade

ajulian@grespania.com

0034 964344473

SEPTIEMBRE 2017

GRESPANIA
TECHNICAL
SOLUTIONS