
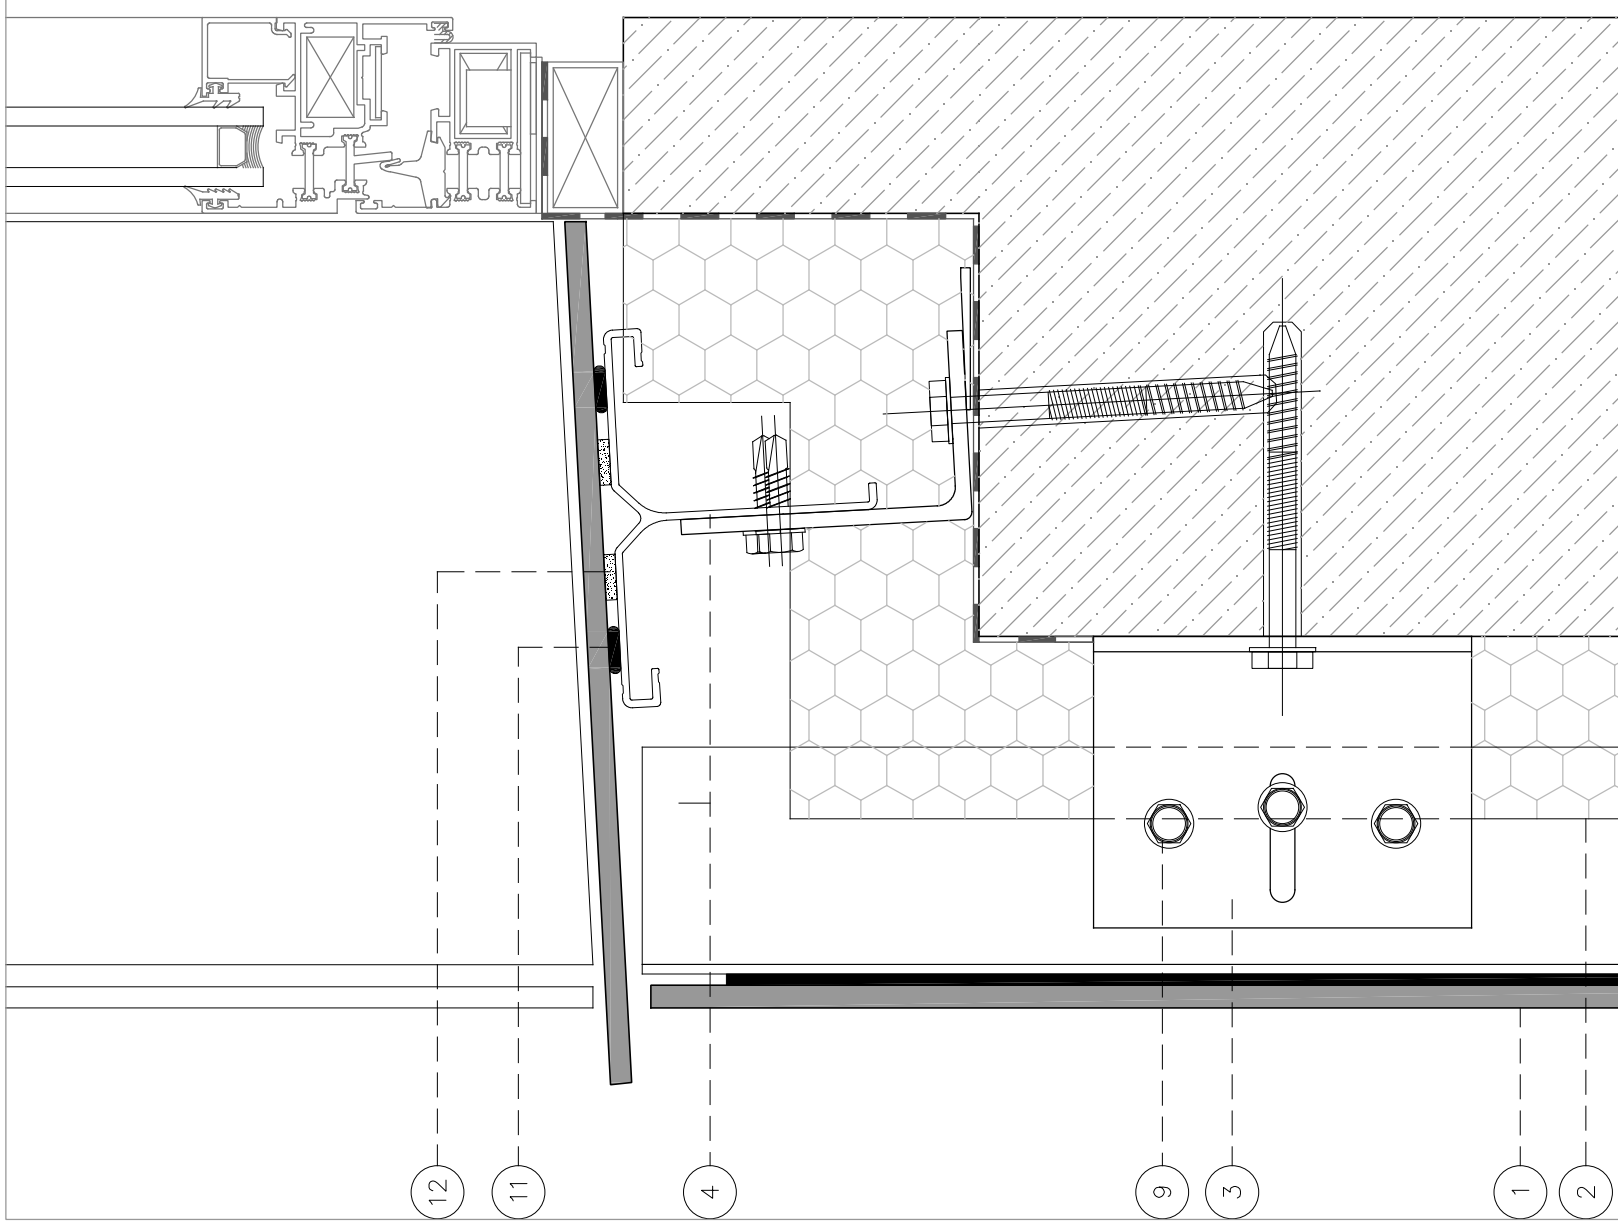


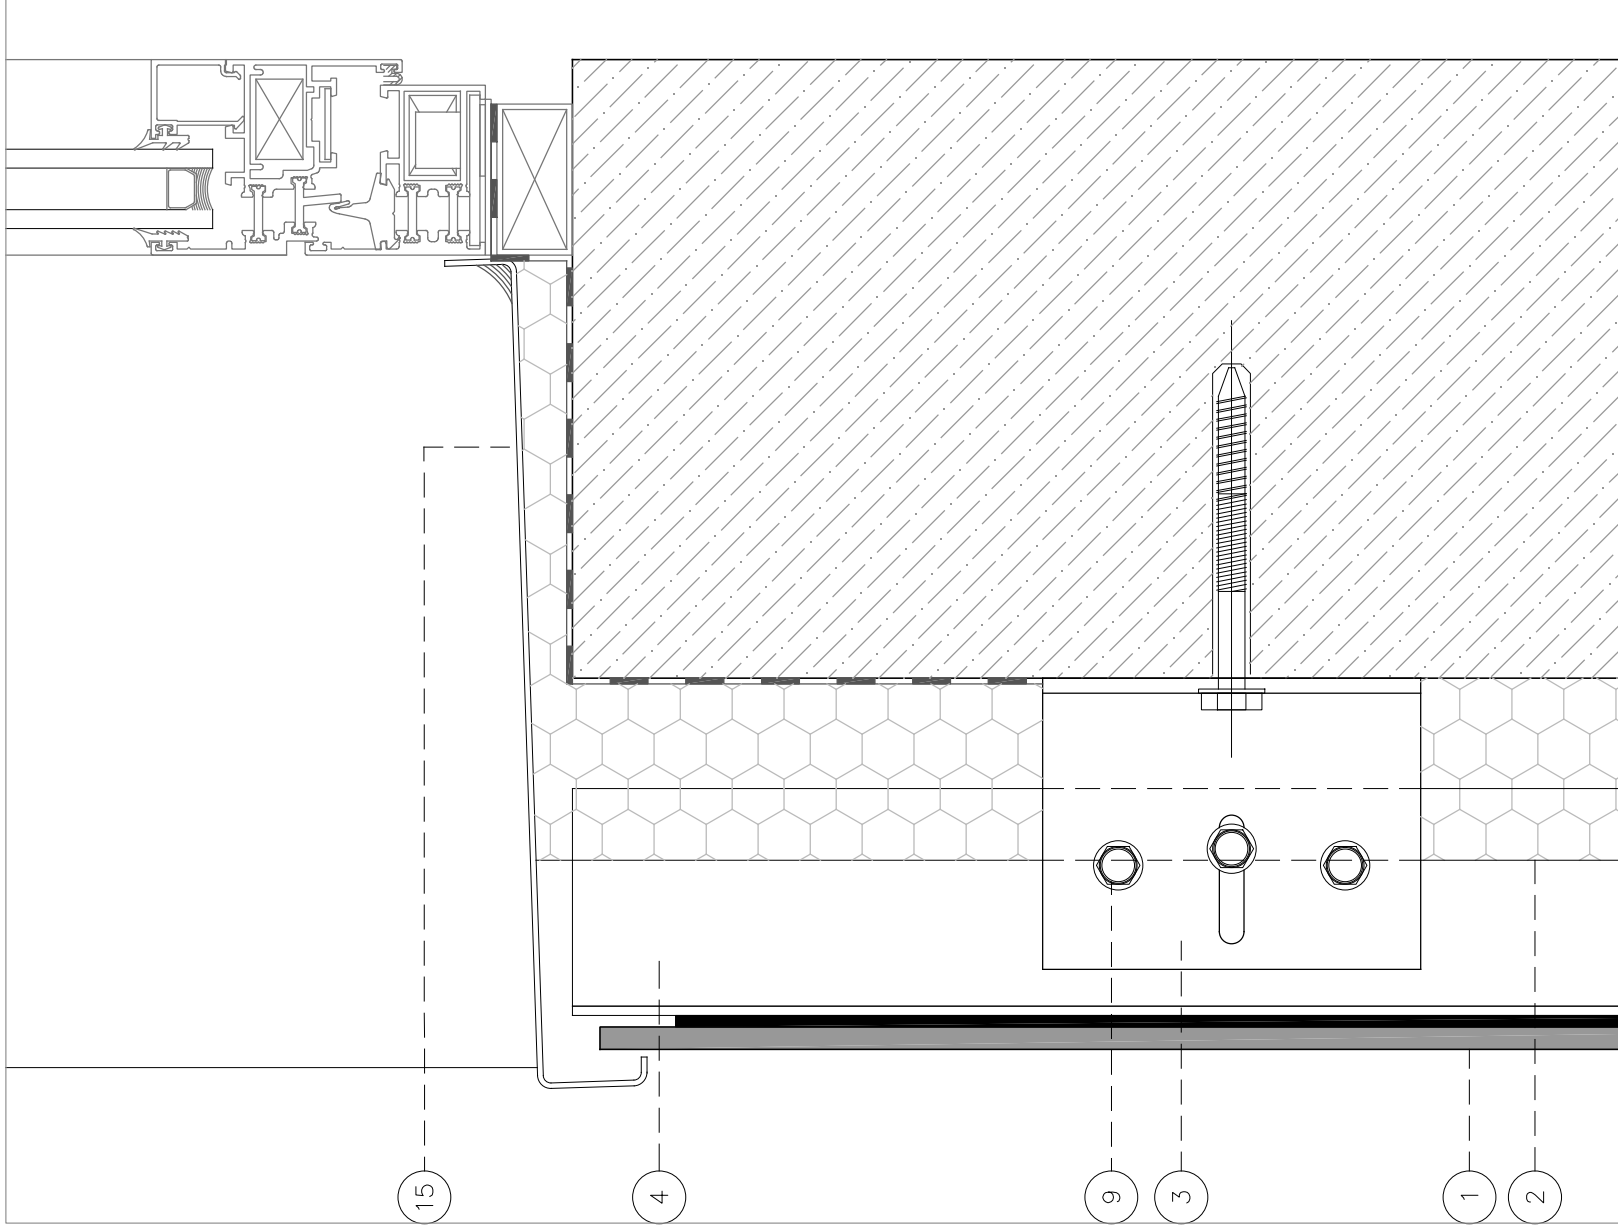

① COVERLAM

② THERMAL INSULATION

③ RETENTION BRACKET

④ VERTICAL PROFILE PF-AL-T-A

⑤ VERTICAL PROFILE PF-AL-L-A

⑥ VERTICAL PROFILE PF-AL-J-A

⑦ CLIP GR-SO-PH-80-T

⑧ CLIP GR-SO-PH-40-T

⑨ HEXAGONAL SELF-TAPPING SCREW M 6.3X25 A

⑩ SELF-TAPPING SCREW M 4.2X13 A2

⑪ POLYURETHANE CHEMICAL ADHESIVE

⑫ DOUBLE-SIDED TAPE

⑬ LOAD-BEARING WALL

⑭ NEUTRAL SILICONE SEALANT

⑮ METALLIC REVEAL

scala 1/20

u04

FLASHING DETAIL

CERAMIC FLASHING

METAL FLASHING

Coverlam Ventilated Facade

ajulian@grespania.com
0034 964344473
SEPTIEMBRE 2017

GRES PANIA
TECHNICAL
SOLUTIONS