



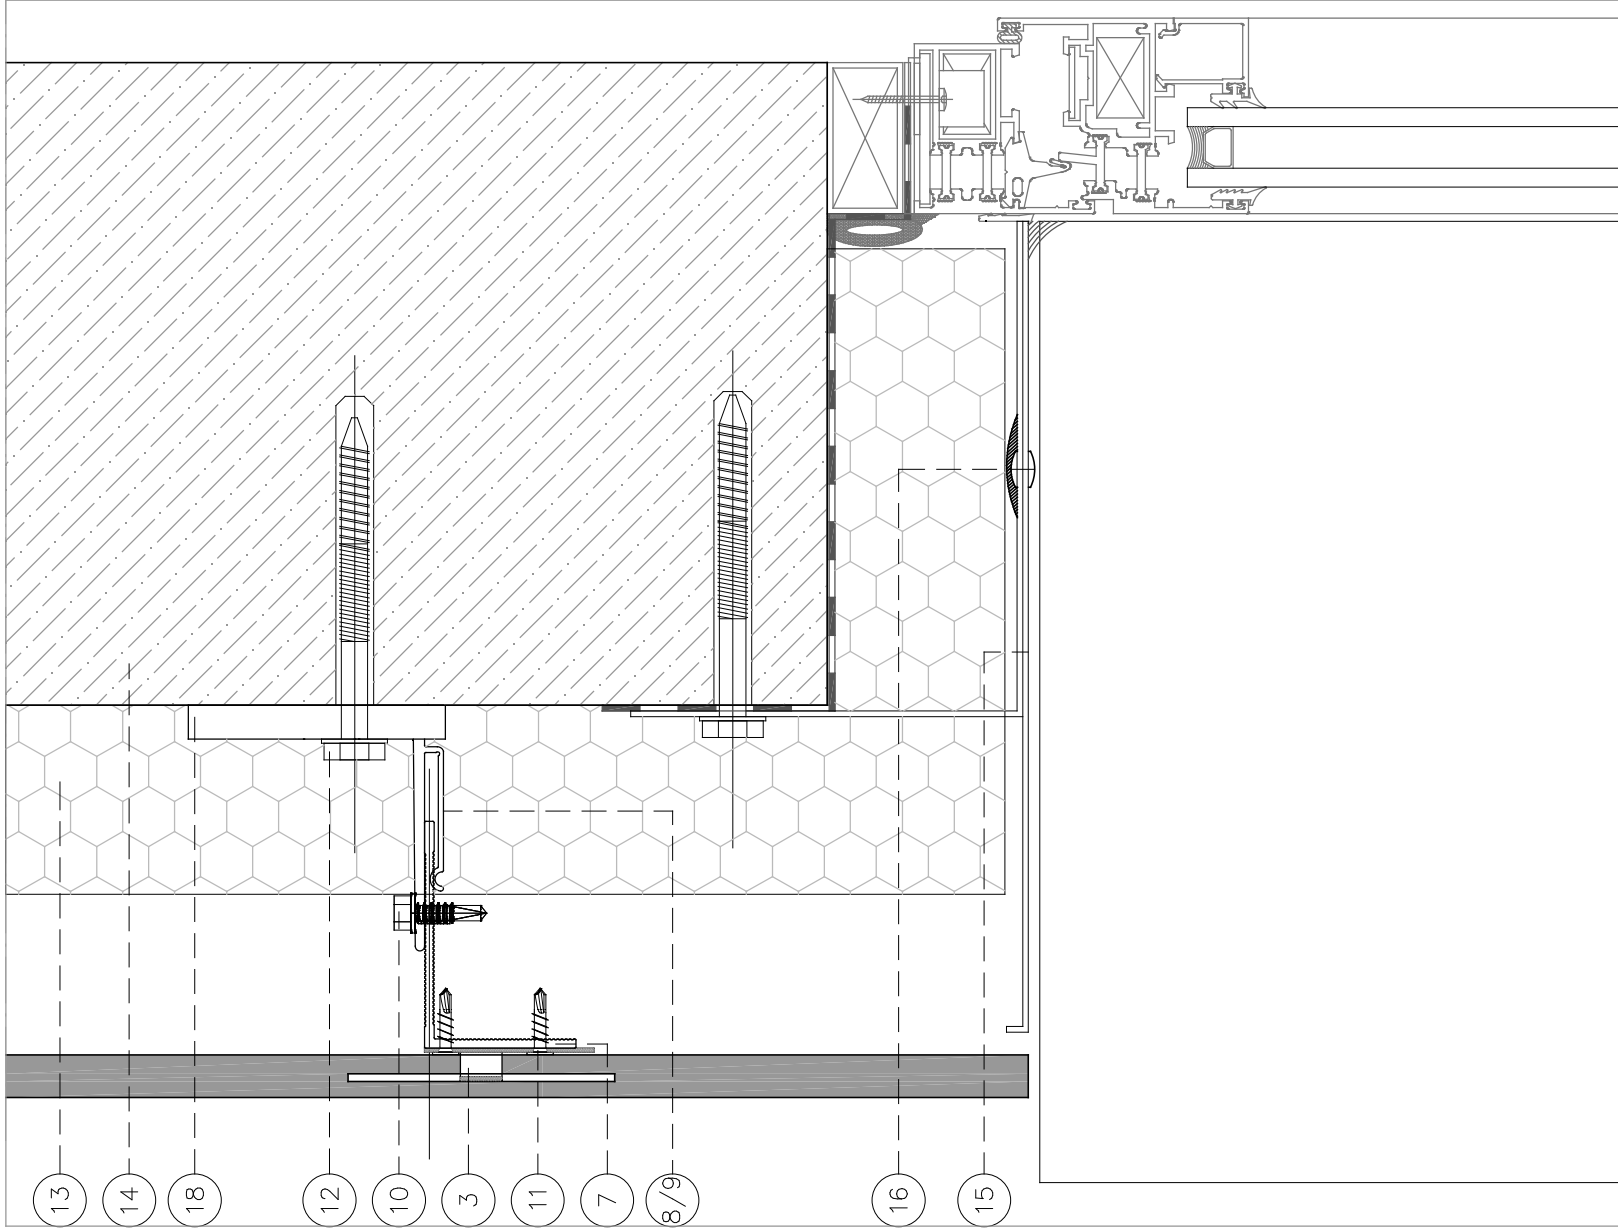

METAL JAMB

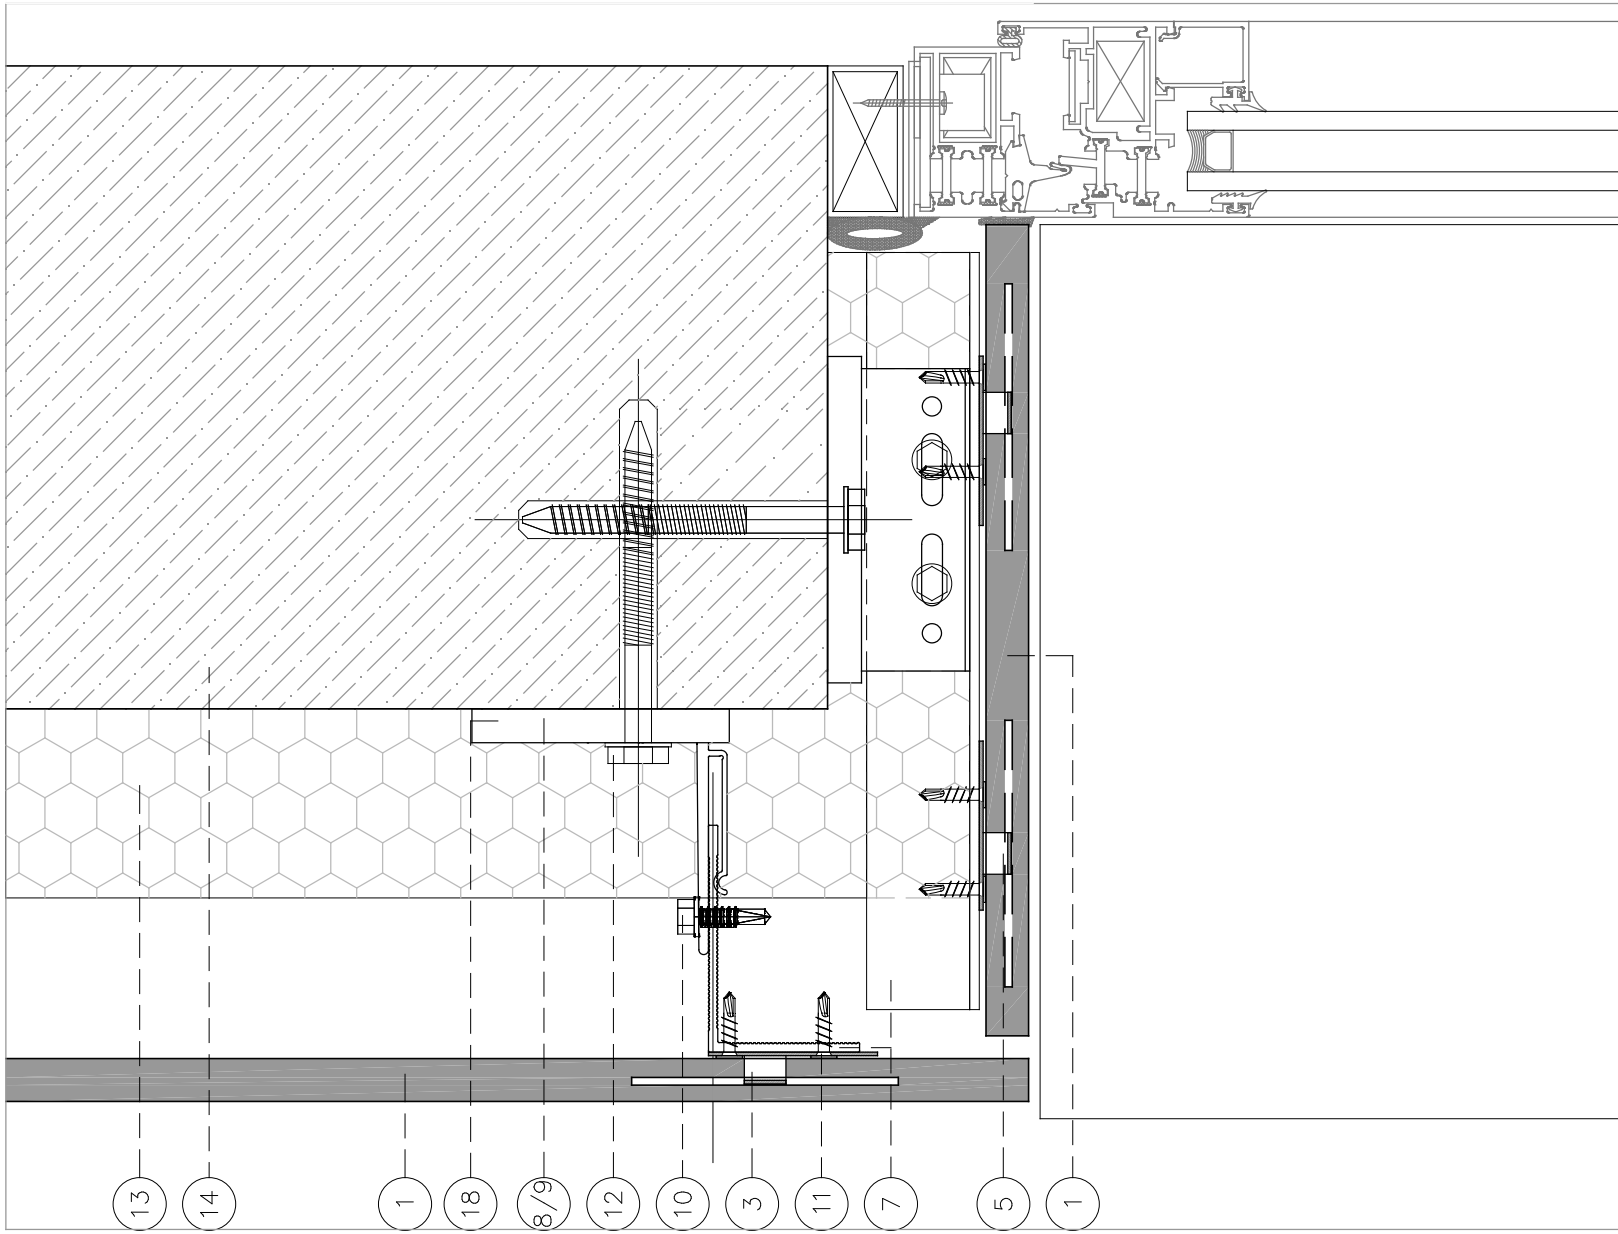

CERAMIC JAMB

- ① GRESPANIA PORCELAIN TILE
- ② STAINLESS STEEL CENTRAL DOUBLE CLIP
- ③ STAINLESS STEEL CENTRAL SINGLE CLIP
- ④ STAINLESS STEEL DOUBLE MOUNTING CLIP
- ⑤ STAINLESS STEEL DOUBLE MOUNTING CLIP
- ⑥ ALUMINIUM T-PROFILE
- ⑦ ALUMINIUM L-PROFILE
- ⑧ ALUMINIUM RETAINING BRACKET, FIXED POINT
- ⑨ ALUMINIUM RETAINING BRACKET, SLIDING
- ⑩ STAINLESS STEEL OCTAGONAL-HEAD SELF-TAPPING SCREW
- ⑪ STAINLESS STEEL FLAT-HEAD SELF-TAPPING SCREW
- ⑫ ETA APPROVED ANCHOR
- ⑬ THERMAL INSULATION
- ⑭ LOAD-BEARING WALL
- ⑮ METALLIC BORDER
- ⑯ RIVET + SEALANT
- ⑰ OMEGA BRACKET
- ⑱ THERMAL BRIDGE BREAK

escala 1/20 u02

JAMBS DETAIL

Clamp Conceal
Ventilated Facade

cjulian@grespania.com
0034 964344473
SEPTIEMBRE 2017

GRESPANIA
TECHNICAL
SOLUTIONS